

GDA2020 UTM  
456110E  
1000000N  
1201  
2D 3D 360  
< Previous Next >

**PTS**  
TRAFFIC MANAGEMENT  
YOUR SAFETY IS OUR BUSINESS  
TMR Registration : 0053

**TMAA**  
TRAFFIC MANAGEMENT  
ASSOCIATION OF AUSTRALIA

DESIGNER: **Ron Rosie TMD**  
Open #638  
Ph : 0417 618 795  
E-Mail: [tmd@ptsmanagement.com.au](mailto:tmd@ptsmanagement.com.au)

SIGNATURE:

PTS is not responsible for the contractor implementing the requirements of this TSG. PTS takes no responsibility for any accidents, incidents or other issues that may occur.

PROJECT:	<b>Footpath &amp; Car park works</b>
LOCATION:	<b>Cook Street Tully (Hospital)</b>
CHAINAGE:	<b>N/A</b>
GPS:	<b>-17.92830.145.92434</b>
TGS DATE:	<b>29/07/2025</b>
TGS NO:	<b>3718-2</b>
REVISION:	<b>#01</b>

CLIENT:

**Allan Sultana**  
CONSTRUCTIONS (QLD) PTY LTD

CLIENT CONTACT:


**Brad Sultana**  
0467 815 050

- Allan Sultana Constructions will be conducting works at the Tully Hospital on Cook Street
- Works are to commence:
  - Working hours: 0600 - 1800
  - Tolerances for signs spacing and tapers : +25% or -10% (See AGTTM Part 3 - Clause 2.5.3)
  - All traffic lanes on Cook Street will remain open during the works
  - All car parks will be closed for the concrete pour. Pedestrians will be diverted around the works
  - Speed will remain at 50km/h posted speed. Workers and pedestrians will be over 1.2m from traffic
  - Bollards will be used along the temporary footpath. TC to assist concrete trucks to enter and exit and act as spotter for pedestrians
  - RWA/Truck turning signage to be used as advanced warning for approaching traffic
  - Drawing is based on the QMUTCD Part 3-March 2025/AS1742.3:2019/AGTTM/QGTTM
  - All conflicting signs will be covered for the duration of the works.
  - Plan not to scale





Legend	
	Pedestrian Barrier
	Work Area

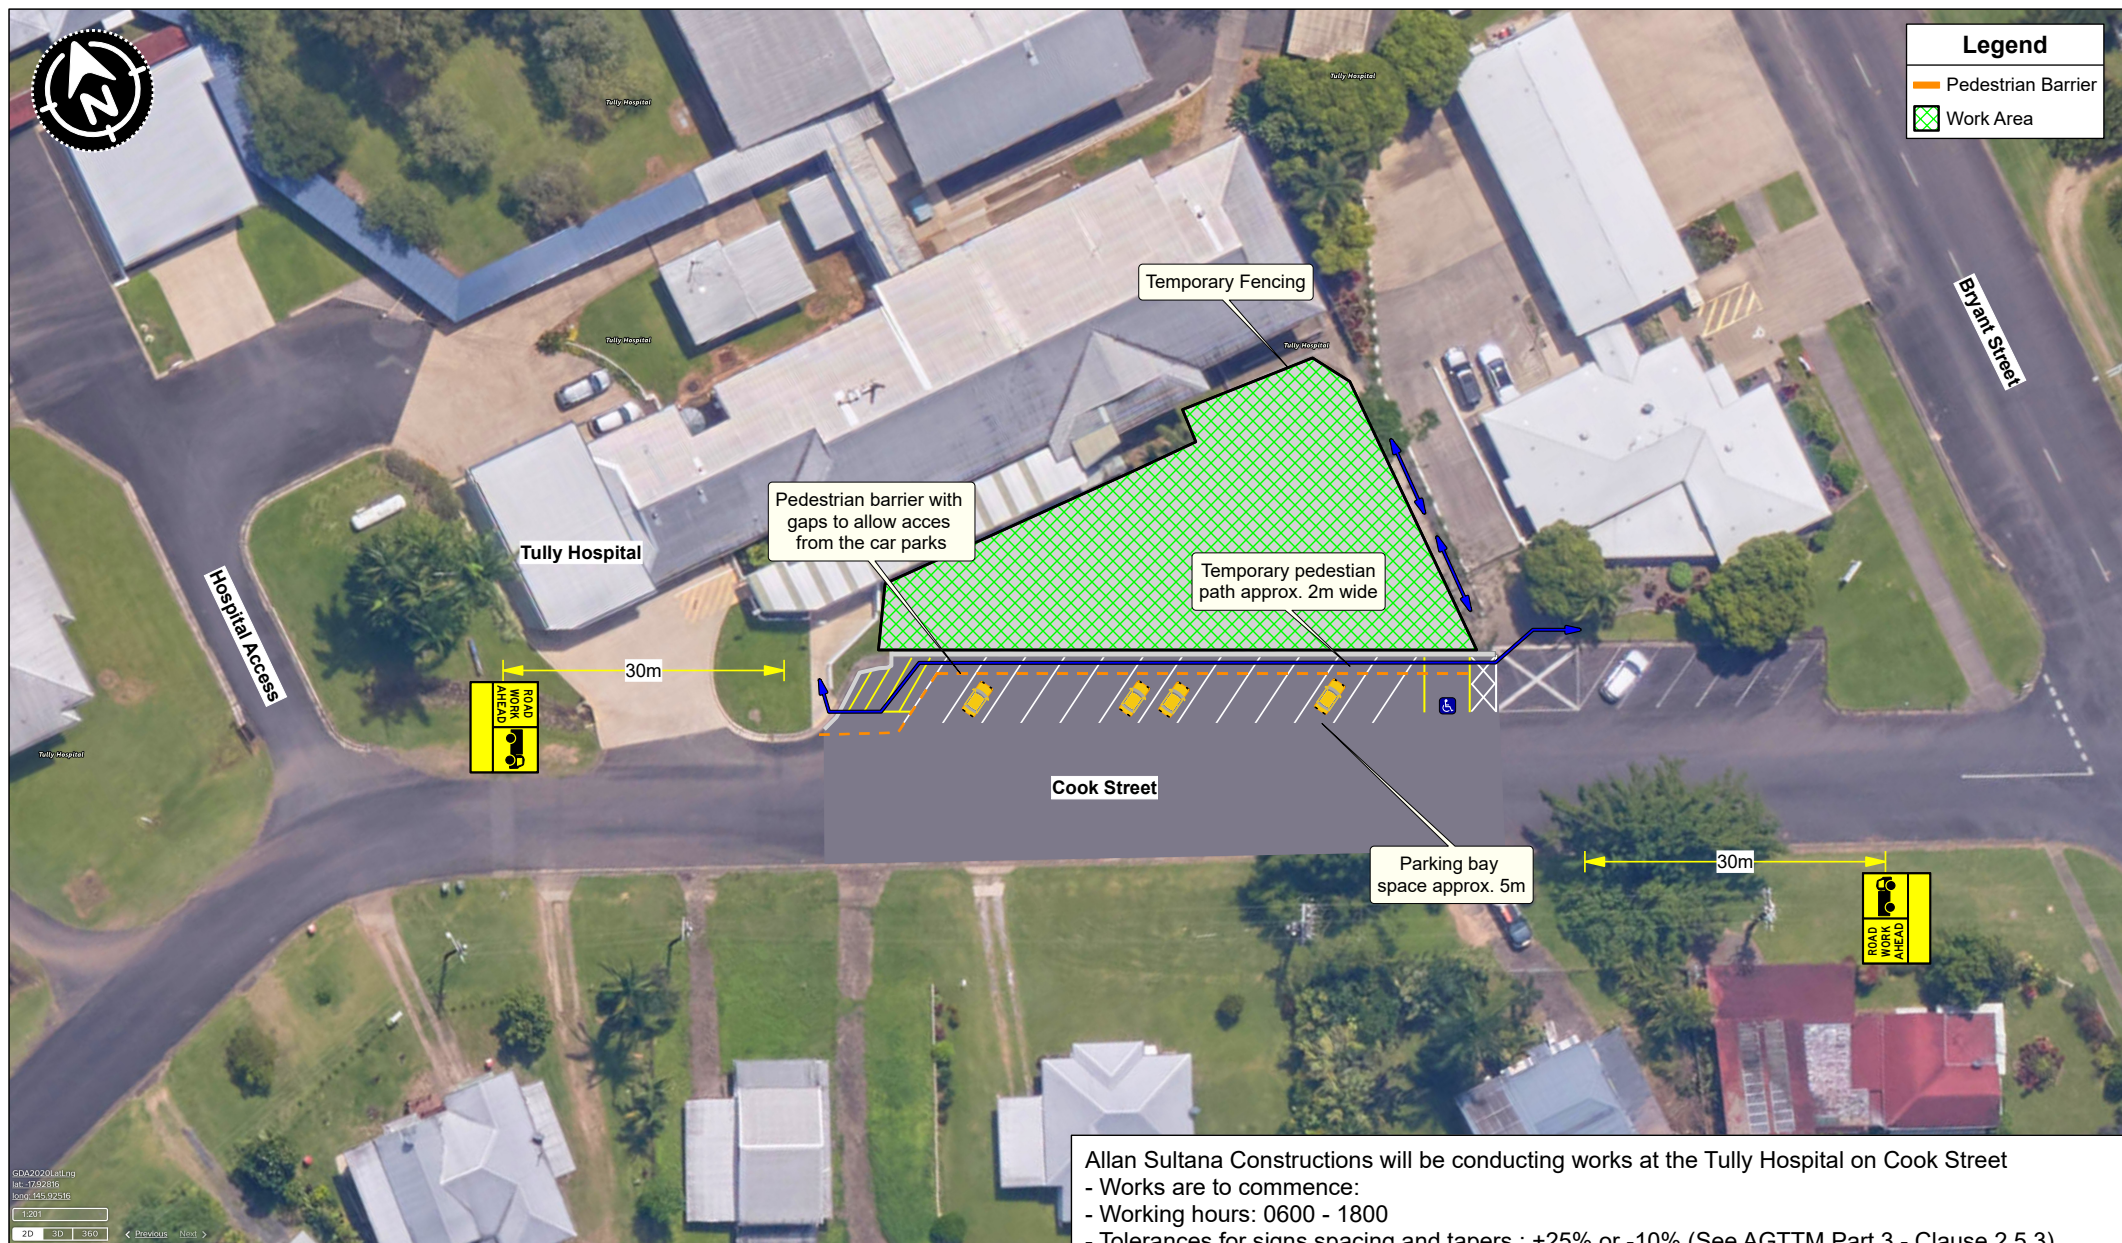

GDA2020 (LLing)  
lat: -17.92916  
long: 145.92434  
1:201  
2D 3D 360 < Previous Next >

**PTS**  
TRAFFIC MANAGEMENT  
YOUR SAFETY IS OUR BUSINESS  
TMR Registration : 0053

**TMAA**  
TRAFFIC MANAGEMENT  
ASSOCIATION OF AUSTRALIA

DESIGNER: **Ron Rosie TMD**  
Open #638  
Ph : 0417 618 795  
E-Mail: [tmd@ptsmanagement.com.au](mailto:tmd@ptsmanagement.com.au)

SIGNATURE:

PTS is not responsible for the contractor implementing the requirements of this TSG. PTS takes no responsibility for any accidents, incidents or other issues that may occur.

PROJECT:	<b>Footpath &amp; Car park works</b>
LOCATION:	<b>Cook Street Tully (Hospital)</b>
CHAINAGE:	<b>N/A</b>
GPS:	<b><a href="tel:-17.92830,145.92434">-17.92830,145.92434</a></b>
TGS DATE:	<b>29/07/2025</b>
TGS NO:	<b>3718-1</b>
REVISION:	<b>#01</b>

CLIENT:

**Allan Sultana**  
CONSTRUCTIONS (QLD) PTY LTD

CLIENT CONTACT:  
**Brad Sultana**  
0467 815 050

- Allan Sultana Constructions will be conducting works at the Tully Hospital on Cook Street
- Works are to commence:
  - Working hours: 0600 - 1800
  - Tolerances for signs spacing and tapers : +25% or -10% (See AGTTM Part 3 - Clause 2.5.3)
  - All traffic lanes on Cook Street will remain open during the works
  - Grass verge along car parks will be closed during the works. Car parks will be shortened to approx. 5m to allow for a temporary pedestrian walkway
  - Speed will remain at 50km/h posted speed. Workers and pedestrians will be over 1.2m from traffic
  - Temporary barriers will be placed along temporary walkway with gaps for access from car parks
  - RWA/Truck turning signage to be used as advanced warning for approaching traffic
  - Drawing is based on the QMUTCD Part 3-March 2025/AS1742.3:2019/AGTTM/QGTTM
  - All conflicting signs will be covered for the duration of the works.
  - Plan not to scale